



NOTES

- AS SPEC. BY LOCAL CODES 2" X 6" WALLS MAY BE REQUIRED FOR ROOMS THAT EXCEED CERTAIN CEIL HEIGHTS OR SOMETIMES 2" X 6" EXTERIOR WALLS SPEC. BY BUILDER OR OWNER. AS ALWAYS REPRESENTED ON PLANS BY DESIGN ONE 2" X 4" STUD WALLS ARE INDICATED. WHERE 2" X 6" ARE SPEC. APPLY AS IN FIELD APPLICATION.
- VERIFY ALL APPLICATIONS FOR GAS WH, COOKTOP, DRYER, FIREPLACE, OUTSIDE GRILL, EXTERIOR COACH LTS. ECT. LOCATIONS TO BE SPEC. BY BUILDER OR OWNER.

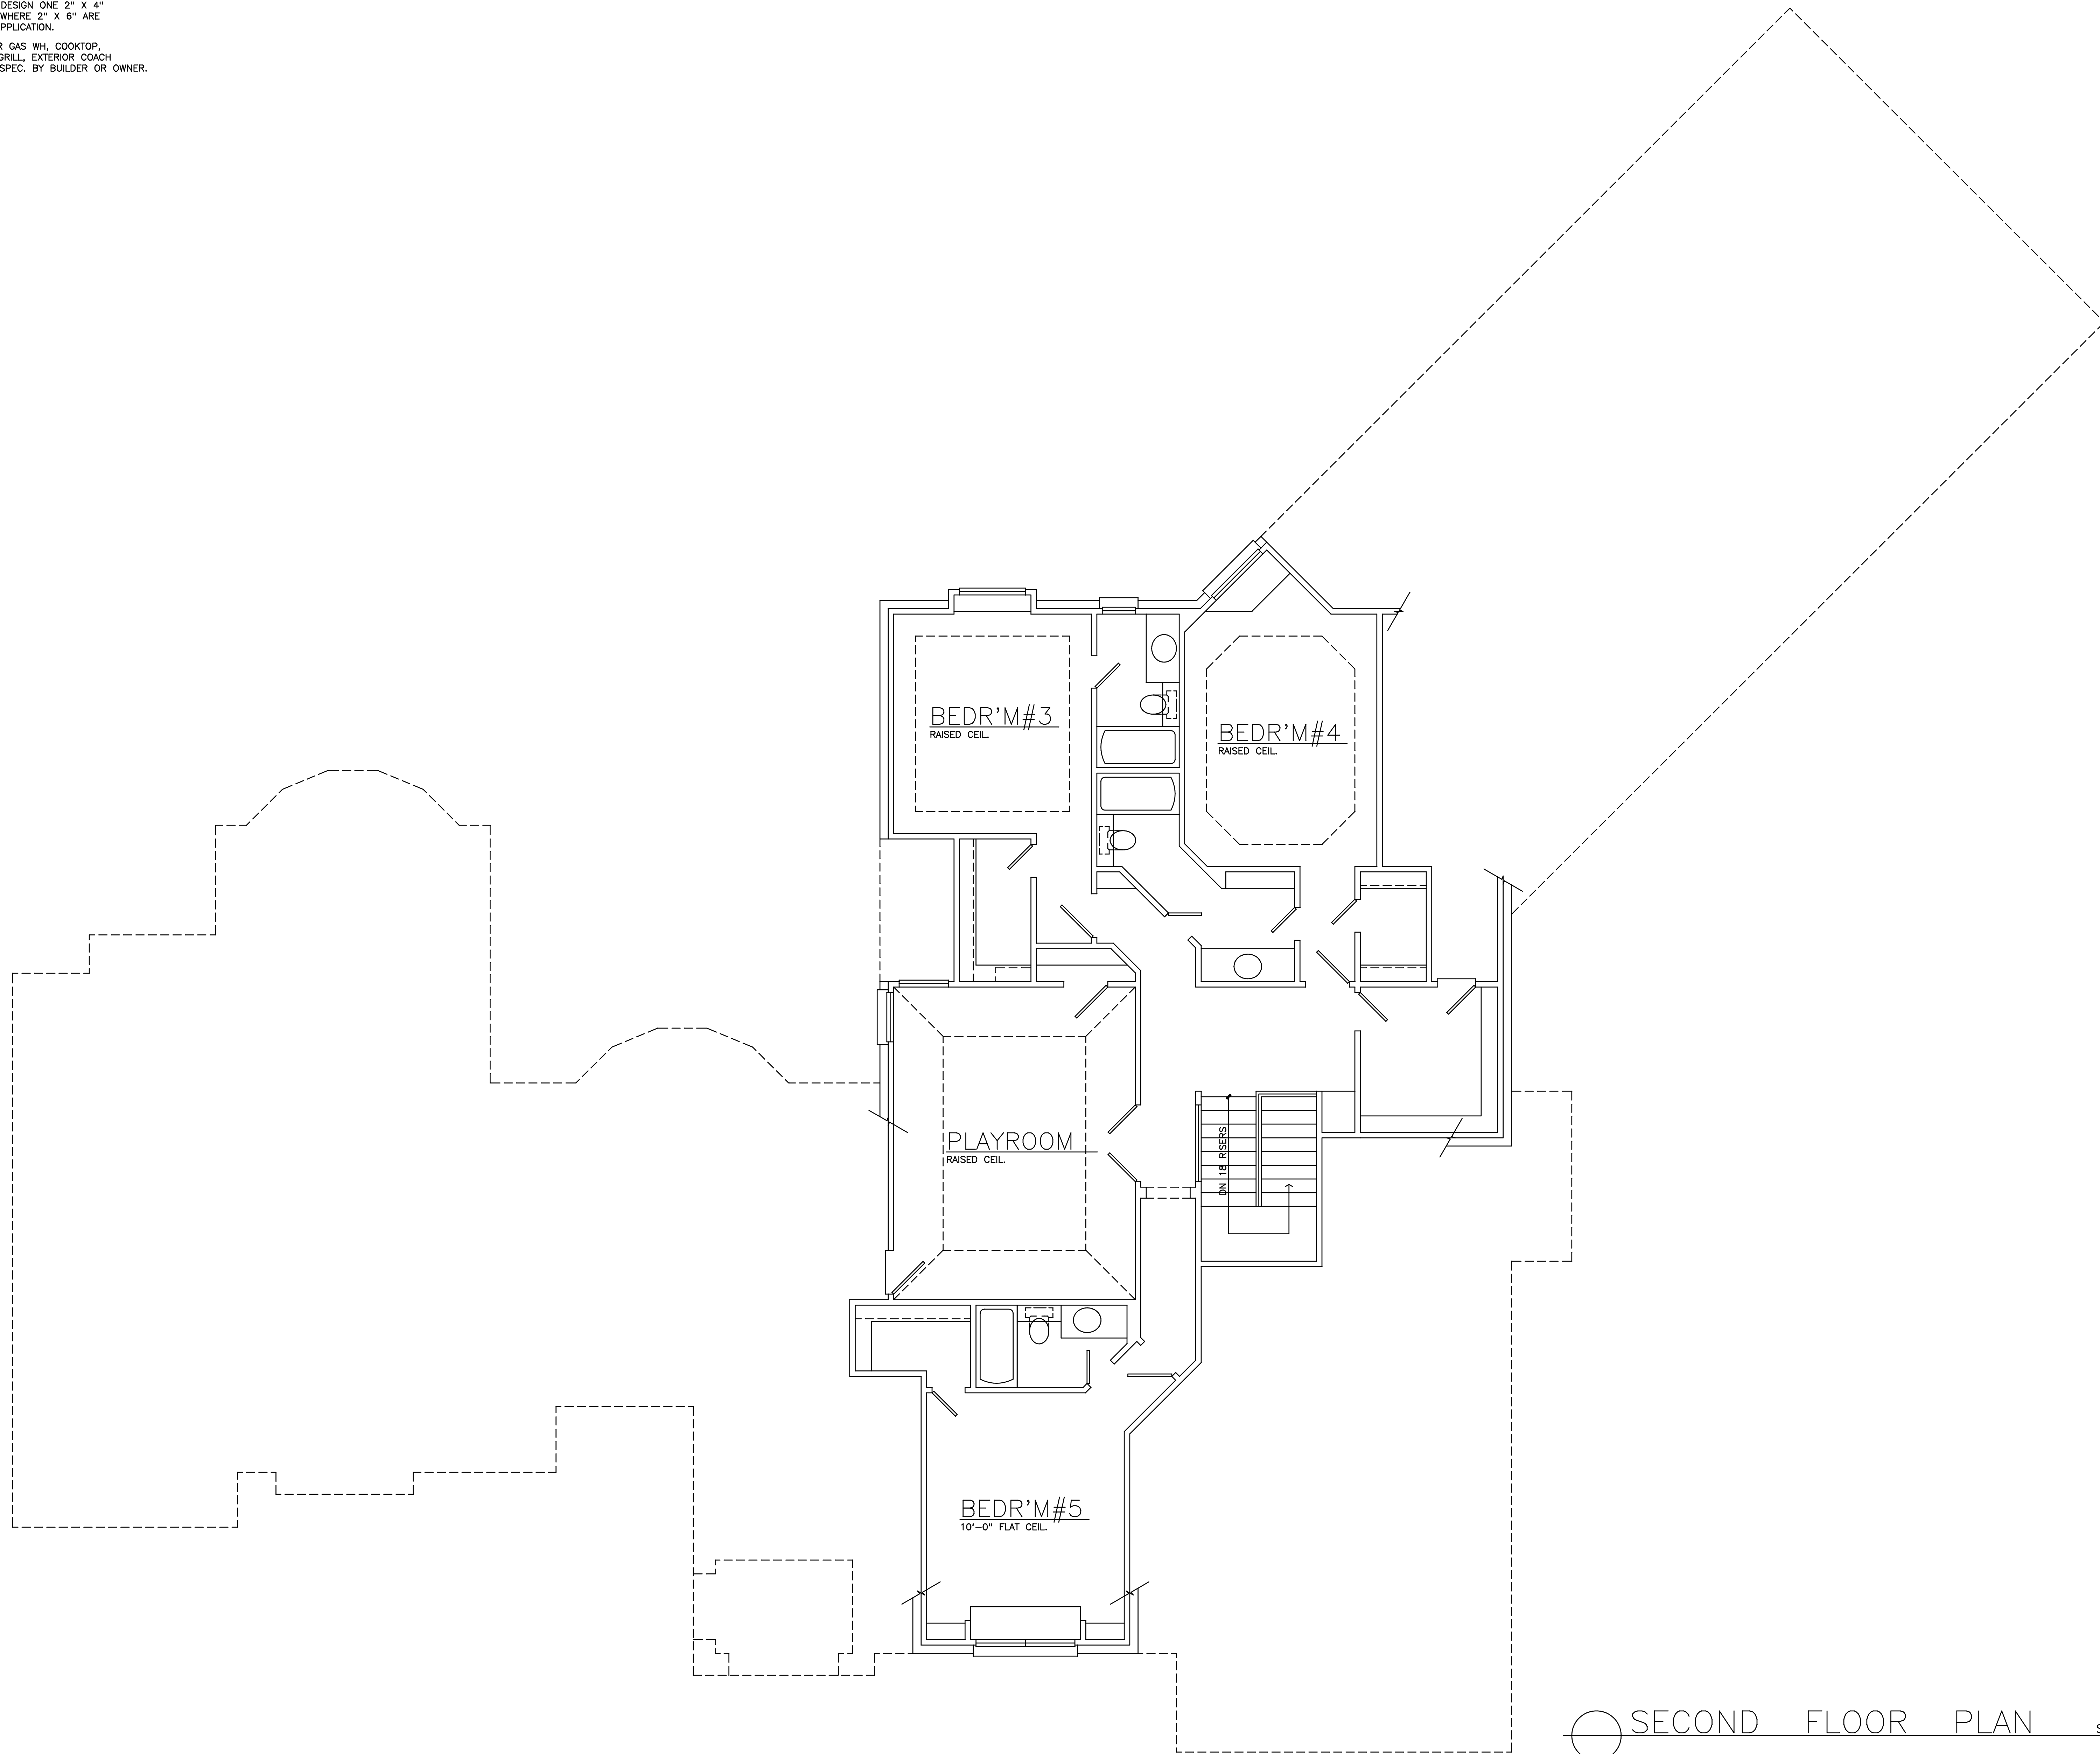

○ SECOND FLOOR PLAN SCALE: 1/4" = 1'-0"

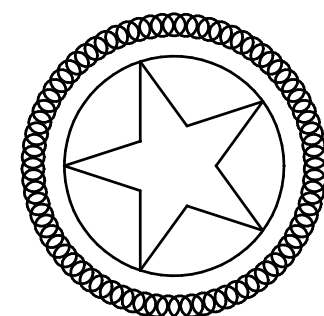

THESE PLANS ARE INTENDED TO PROVIDE THE INFORMATION NECESSARY FOR THE CONSTRUCTION OF THE PROJECT. THIS MEANS THESE PLANS MUST BE ADHERED TO AS SHOWN. ANY DEVIATIONS FROM THE PLANS ARE AT THE RISK OF THE OWNER. THE ARCHITECT ASSOCIATES, INC. IS NOT RESPONSIBLE FOR ANY ERRORS OR OMISSIONS IN THESE PLANS. THE ARCHITECT ASSOCIATES, INC. IS NOT RESPONSIBLE FOR ANY CONSTRUCTION OF THESE PLANS WHICH MAY CONTRADICT THESE NOTES. THESE PLANS AND SPECIFICATIONS ARE TO BE USED AS A GUIDE ONLY. THE ARCHITECT ASSOCIATES, INC. DOES NOT SCALE THESE DRAWINGS.

DESIGN ONE
 & ASSOCIATES
 PLANNER
 DESIGNER SUITE 225 DALLAS TEXAS 972 248-0551
 17000 DALLAS PARKWAY

REVISIONS

© 2005 BY DESIGN ONE & ASSOC.
 ALL RIGHTS RESERVED
 THE ARRANGEMENTS DEPICTED HEREIN ARE THE SOLE PROPERTY OF DESIGN ONE AND MAY NOT BE REPRODUCED IN ANY FORM WITHOUT WRITTEN PERMISSION
 COMP. JOB NO. 05218

JOB NO. 257614
 SHEET NO. 4